


© This drawing is the copyright of Fosroc Ltd. (modified by permission not to be reproduced in any part without prior written permission)

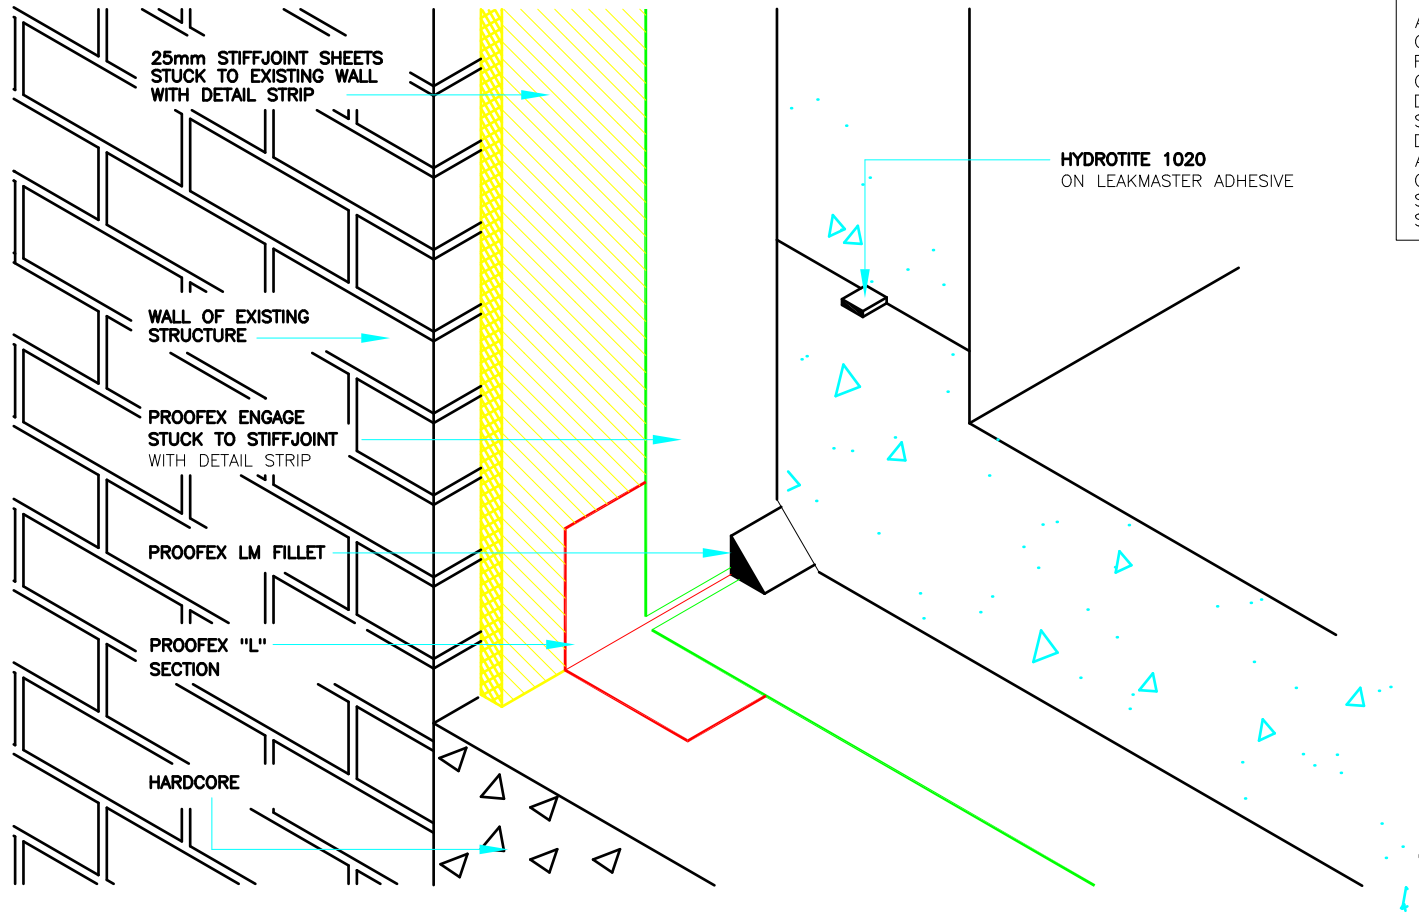

AS SUPPLIERS OF BUILDING AND CIVIL ENGINEERING PRODUCTS FOSROC LTD AND PARCHEM CONSTRUCTION SUPPLIES PTY LTD DO NOT OFFER A DESIGN SERVICE. INFORMATION IN THIS DRAWING IS A SUGGESTION ONLY AND MUST NOT BE USED FOR CONSTRUCTION EXCEPT AS A SIGNED OFF DRAWING BY THE SPECIFIER OR CONTRACTOR.

TYPICAL TANKING AGAINST EXISTING STRUCTURE (b)

SCALE:- NTS
 DRAWN BY:- AMC
 DATE:- 05-01-01
 LATEST AMENDMENT:-
 DATE:-

TSD / W-ESD02 ISSUE NUMBER 2



PARCHEM CONSTRUCTION SUPPLIES
 7 LUCCA ROAD, WYONG
 NSW 2259
 TECHNICAL: 1800 812 864
 SALES: 1800 624 322