


Information in this drawing is a suggestion only and must not be used for construction except as a signed off drawing by the specifier or contractor

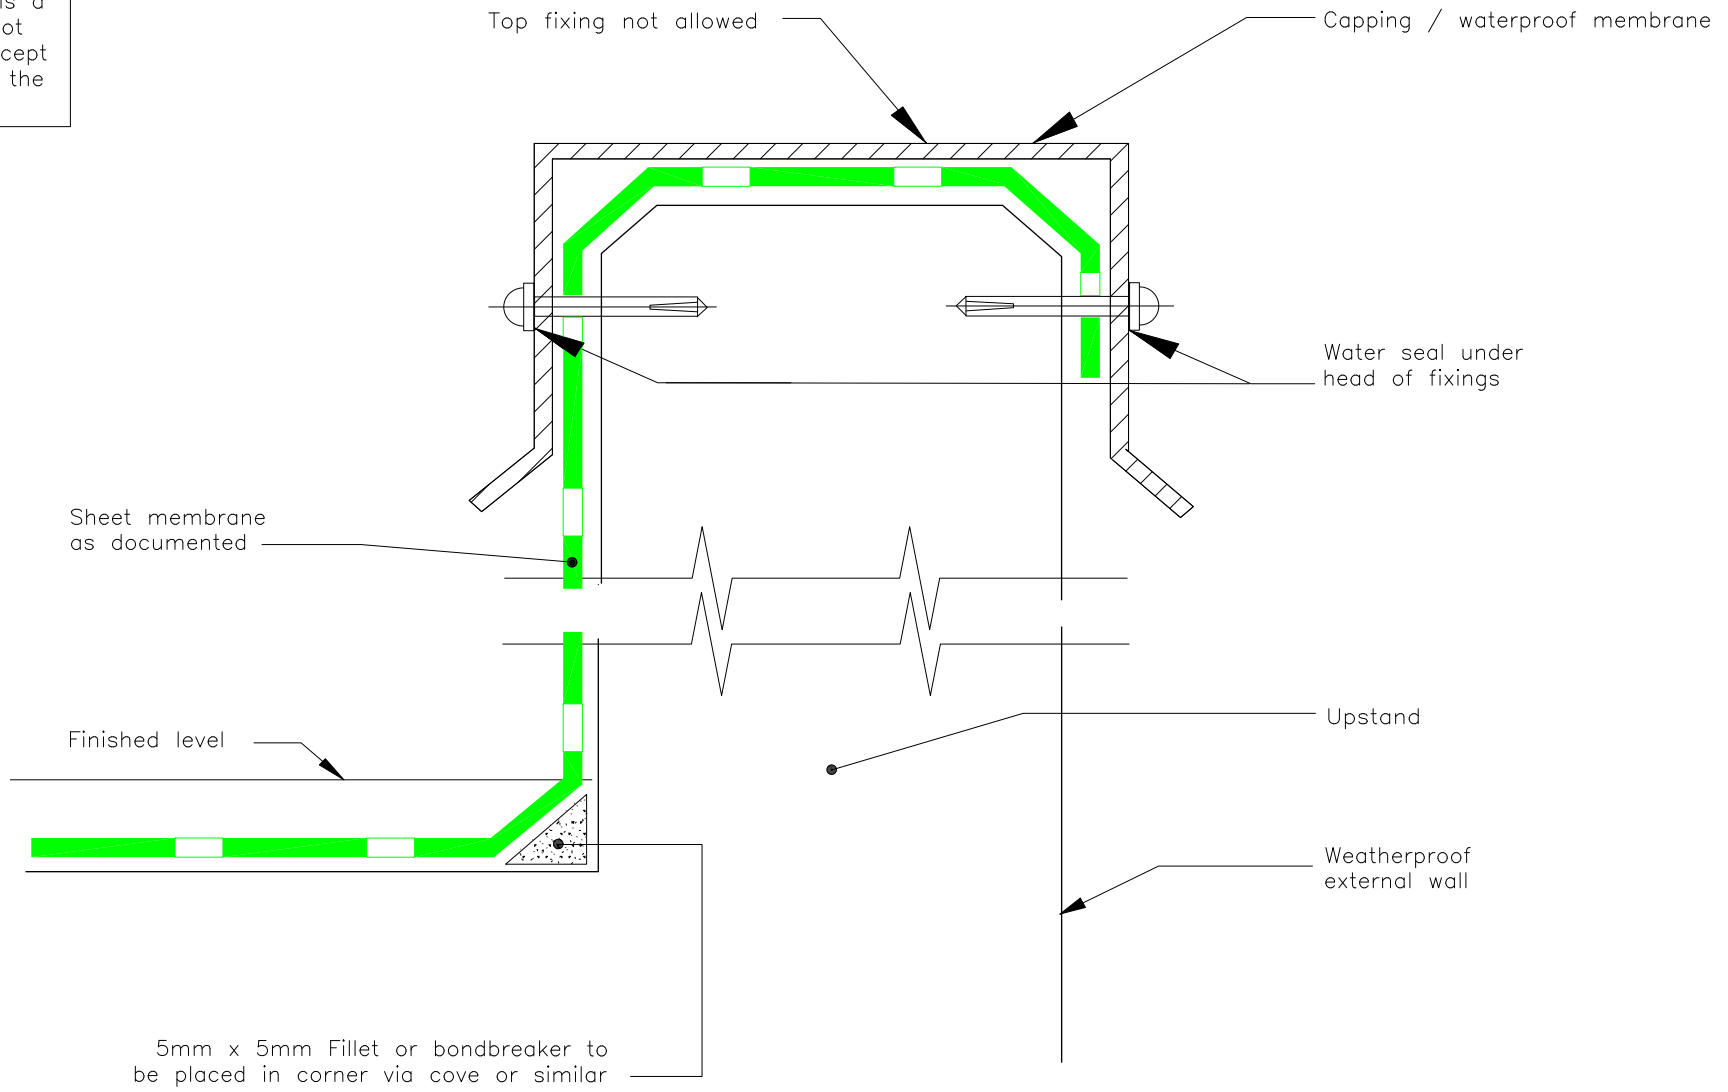

## Edge Protection Of Sheet Membrane Over A Parapet

SCALE:— NTS  
 DRAWN BY:— EC  
 DATE:— 8/7/10  
 LATEST AMENDMENT:—  
 DATE:—

TSD/W-RPSD15

ISSUE N



PARCHEM CONST  
 7 LUCCA ROAD,  
 NSW 2259  
 TECHNICAL: 1800  
 SALES: 1800 62