


engineering products Parchem Construction Supplies Pty Ltd do not offer a design service. Information in this drawing is a suggestion only and must not be used for construction except as a signed off drawing by the specifier or contractor

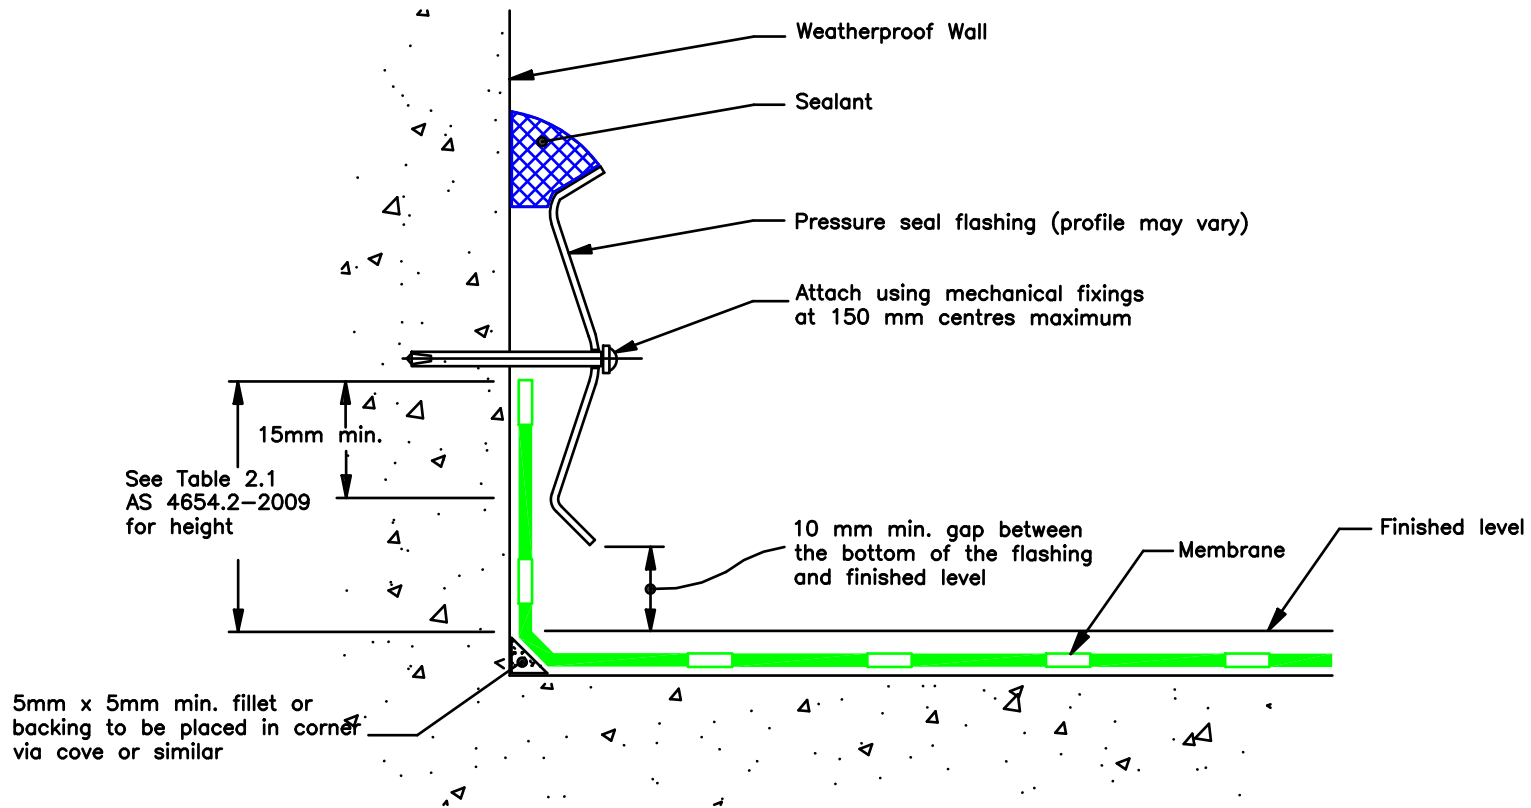

Vertical Upward Termination – Pressure seal detail (b)

SCALE:– NTS  
 DRAWN BY:– EC  
 DATE:– 8/7/10  
 LATEST AMENDMENT:–  
 DATE:–

TSD/W-isd20

ISSUE NUMBER 1



PARCHEM CONSTRUCTION SUPPLIES  
 7 LUCCA ROAD, WYONG  
 NSW 2259

TECHNICAL: 1800 812 864  
 SALES: 1800 624 322